


# Middlesex Community College

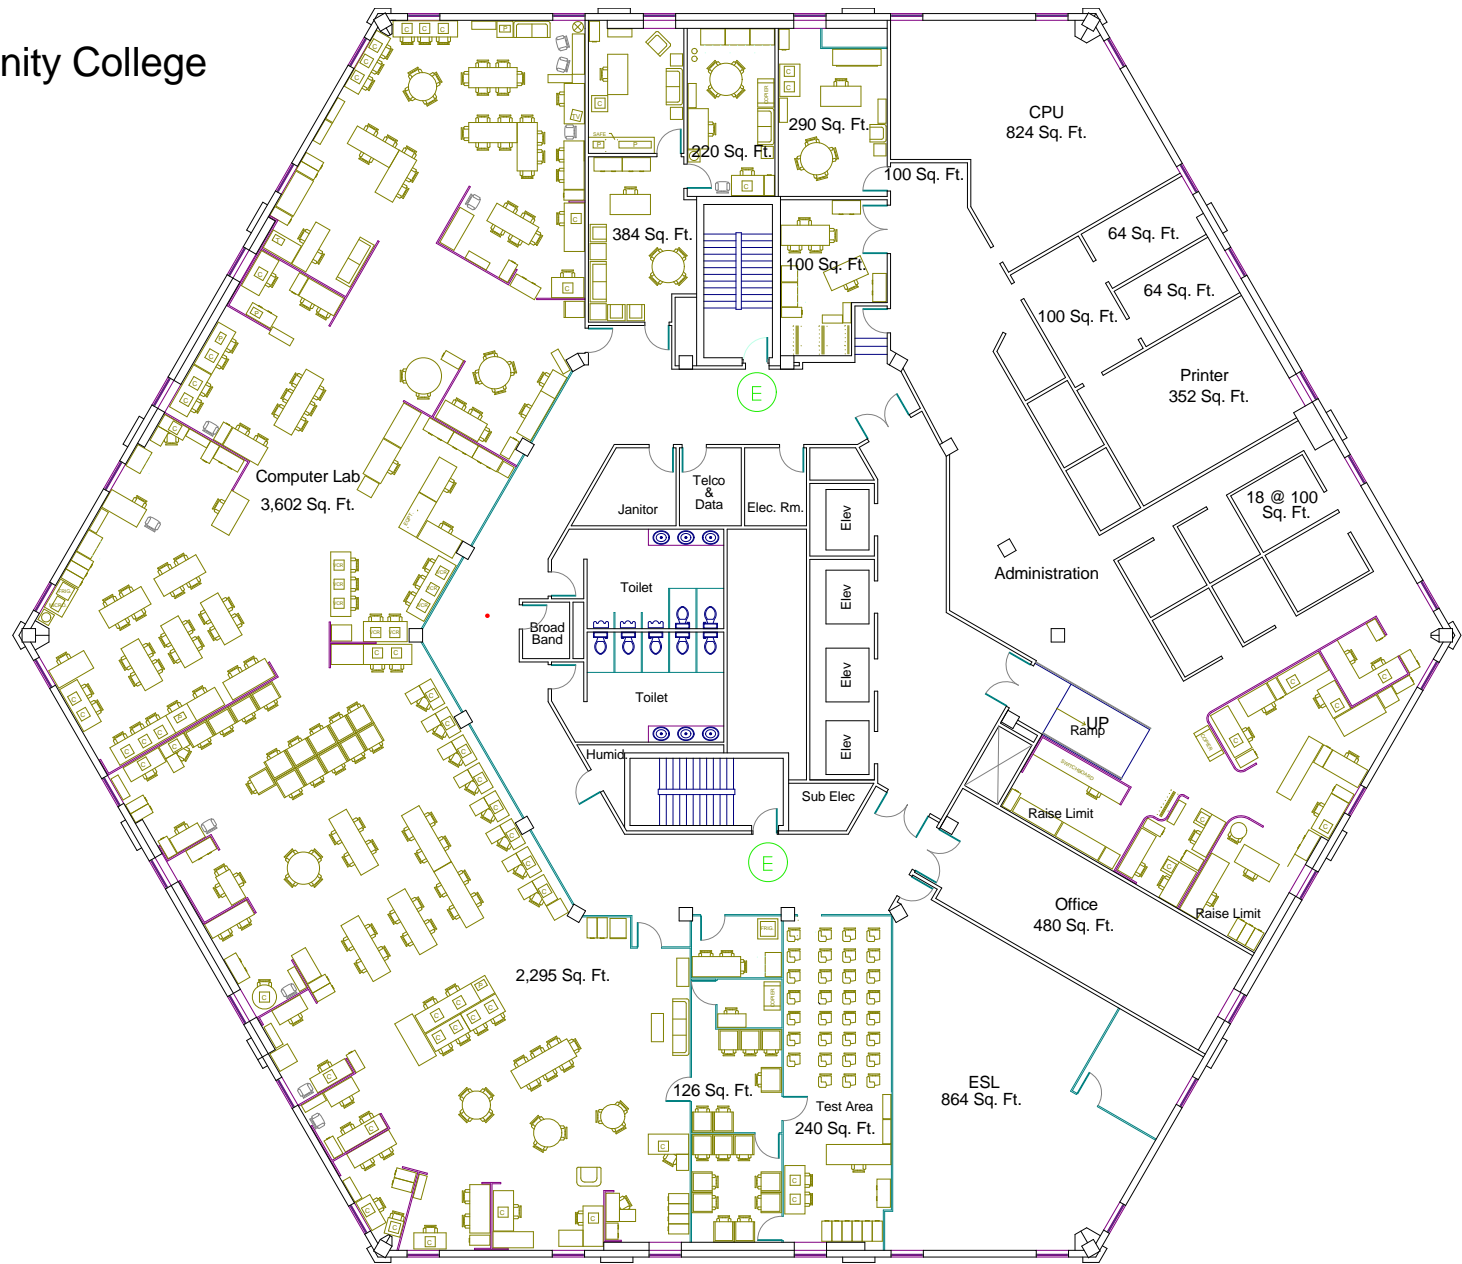

**Legend:**

E	= Exit
W	= Main Water Valve
S	= Main Sprinkler Valve
G	= Gas S/O
P	= Power

**City Building Fourth Floor**

**LC-4**

Last Updated:  
July 2007  
By: JVM/EG